

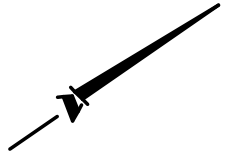


SKETCH TO ACCOMPANY
CONSENT APPLICATION
 PART OF BROKEN LOT 2, CONCESSION 3
 GEOGRPAHC TOWNSHIP OF FIELD
MUNICIPALITY OF WEST NIPISSING
 DISTRICT OF NIPISSING

SCALE 1 : 1,000

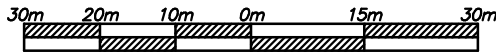

L A K E C H E B O G O M O G

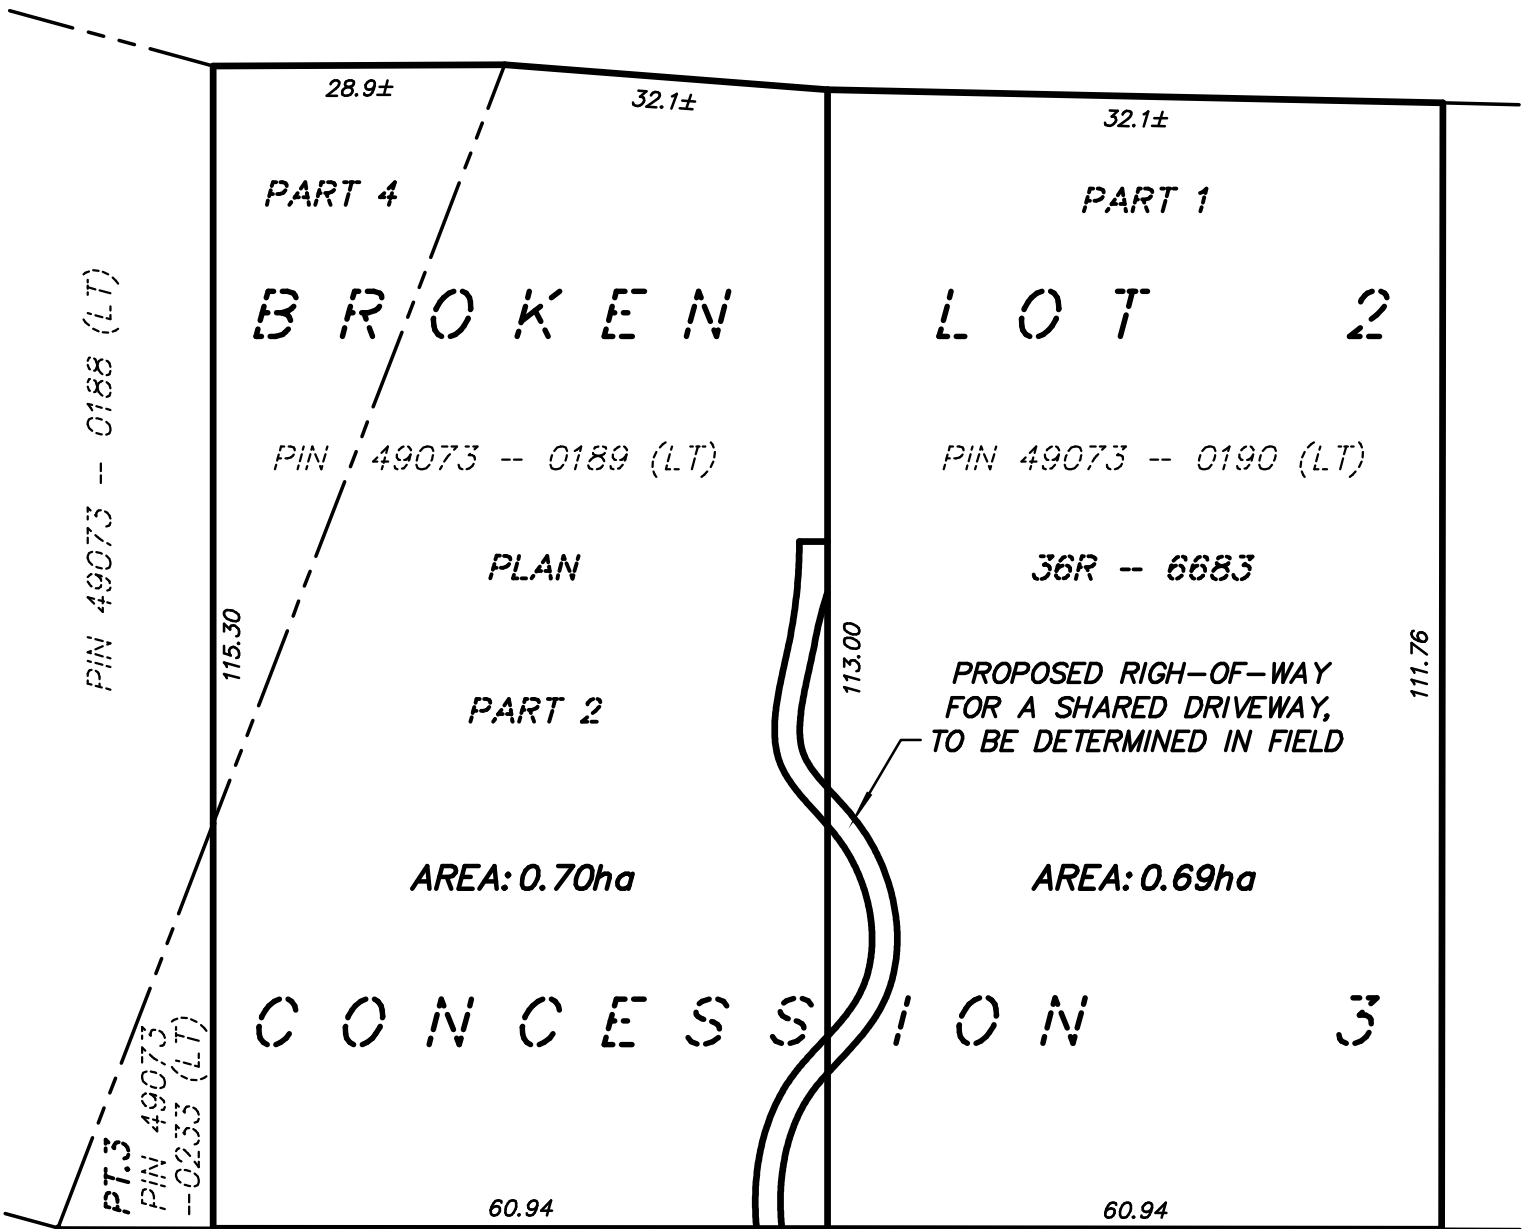

P I N E R I D G E R O A D

C R O W N

METRIC:
 DISTANCES SHOWN ON THIS SKETCH ARE IN METERS AND CAN BE CONVERTED TO FEET BY DIVIDING BY 0.3048

SHORELINE RESIDENTIAL (SR)

COPYRIGHT:
 THIS SKETCH WAS PREPARED EXCLUSIVELY FOR CLAUDE BREAUULT & RENEE RAGNITZ AND THE UNDERSIGNED ACCEPTS NO RESPONSIBILITY FOR USE BY OTHERS.

© NO PERSON MAY COPY, REPRODUCE, DISTRIBUTE, OR ALTER THIS PLAN IN WHOLE OR IN PART WITHOUT THE WRITTEN PERMISSION OF PAUL GOODRIDGE, OLS.

GOODRIDGE GOULET
PLANNING & SURVEYING LTD.
 ONTARIO LAND SURVEYOR - LAND USE PLANNER - DEVELOPMENT CONSULTANTS
 UNIT 1 - 490 MAIN STREET EAST, NORTH BAY, ON P1B 1B5
 705-493-1770 paul.goodridge@ggpsltd.com
 705-493-7974 don.goulet@ggpsltd.com

CAUTION:
 THIS SKETCH IS NOT A PLAN OF SURVEY AND SHALL NOT BE USED FOR MORTGAGE OR TRANSACTION PURPOSES. IT IS TO BE USED SOLELY FOR THE EXPRESS PURPOSE STATED HEREON.

DATE	FIELD	OFFICE	FILE
8/22/2025	N/A	K.PHILLIPSON	1853-25