
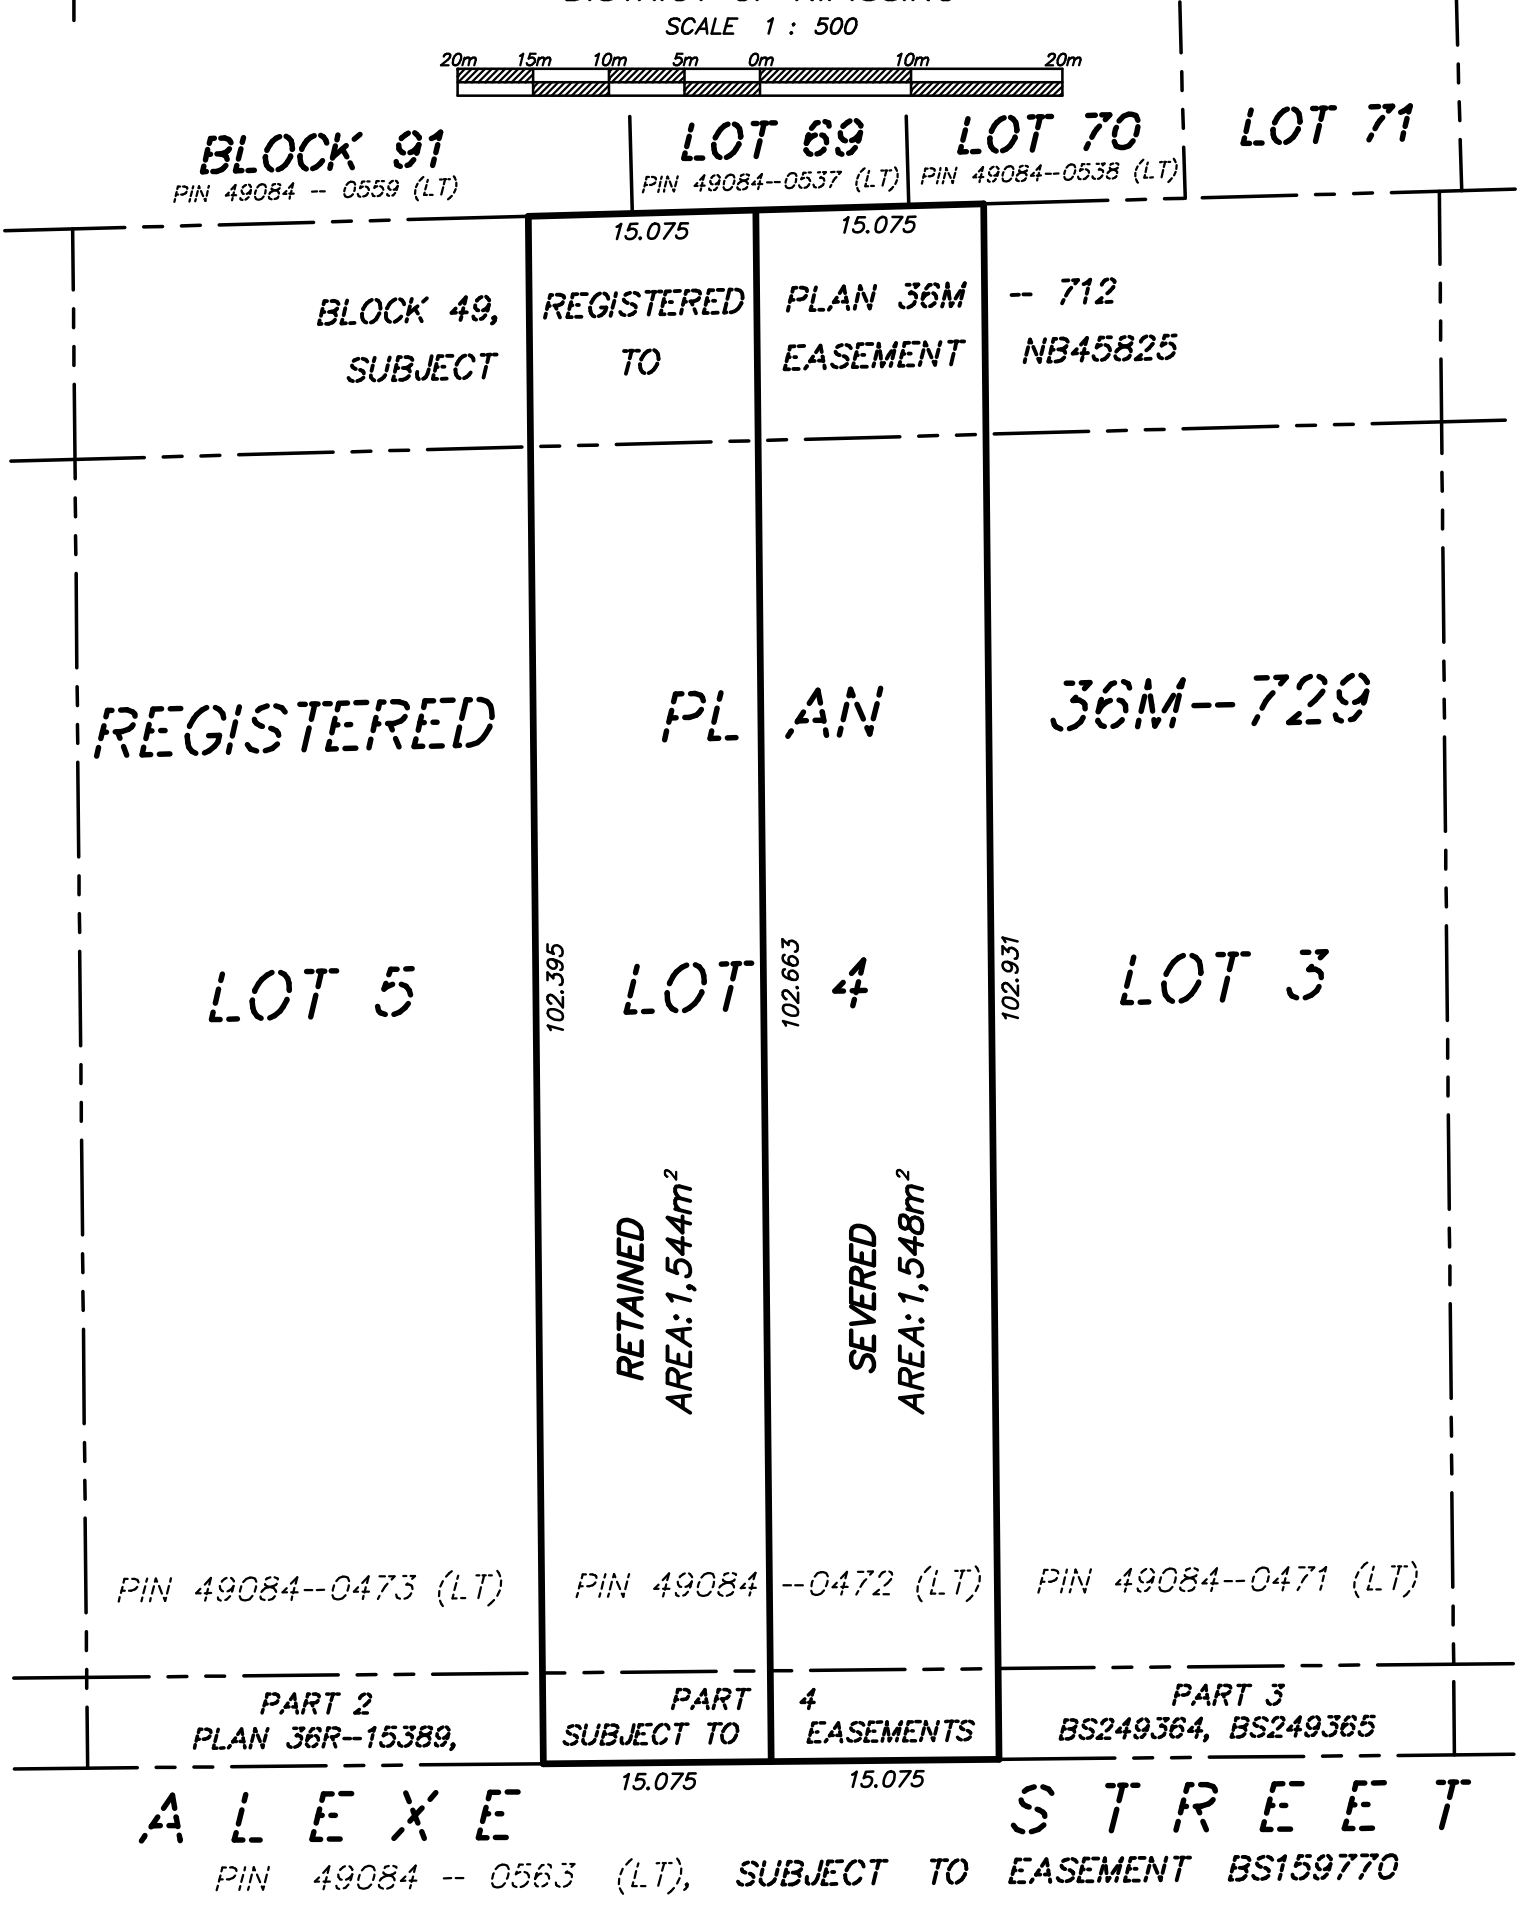


SKETCH TO ACCOMPANY

CONSENT APPLICATION

LOT 4, REGISTERED PLAN 36M-729
GEOGRPAHC TOWNSHIP OF SPRINGER
MUNICIPALITY OF WEST NIPISSING
DISTRICT OF NIPISSING

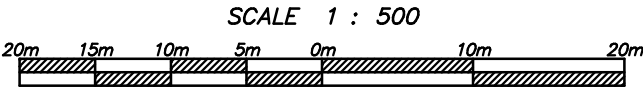

METRIC:
DISTANCES SHOWN ON THIS SKETCH ARE IN METERS AND CAN BE CONVERTED TO FEET BY DIVIDING BY 0.3048

RESIDENTIAL TWO (R2)

COPYRIGHT:
THIS SKETCH WAS PREPARED EXCLUSIVELY FOR 13774180 CANADA INC. AND THE UNDERSIGNED ACCEPTS NO RESPONSIBILITY FOR USE BY OTHERS.

© NO PERSON MAY COPY, REPRODUCE, DISTRIBUTE, OR ALTER THIS PLAN IN WHOLE OR IN PART WITHOUT THE WRITTEN PERMISSION OF GOODRIDGE GOULET PLANNING & SURVEYING LTD.

CAUTION:
THIS SKETCH IS NOT A PLAN OF SURVEY AND SHALL NOT BE USED FOR MORTGAGE OR TRANSACTION PURPOSES. IT IS TO BE USED SOLELY FOR THE EXPRESS PURPOSE STATED HEREON.

GOODRIDGE GOULET
PLANNING & SURVEYING LTD.
ONTARIO LAND SURVEYOR - LAND USE PLANNER - DEVELOPMENT CONSULTANTS
UNIT 1 - 490 MAIN STREET EAST, NORTH BAY, ON P1B 1B5
705-493-1770 paul.goodridge@ggpsltd.com
705-493-7974 don.goulet@ggpsltd.com

DATE	FIELD	OFFICE	FILE
12/12/2025	N/A	K.PHILLIPSON	2184-25